

1:500


A	1	a
B	2	b
C	3	c
D	4	d
E	5	e
F	6	f
G	7	g
H	8	h
I	9	i
L	10	l
M	11	m
N	12	n
O	13	o
P	14	p
Q	15	q
R	16	r
S	17	s
T	18	t
U	19	u
V	20	v
Z	21	z

3BA STUDIOS


Arch. Gianluca Brini
Arch. Luca Pedrazzi

Ing. Gian Franco Gio

Arch. Ing. Nicola Zan

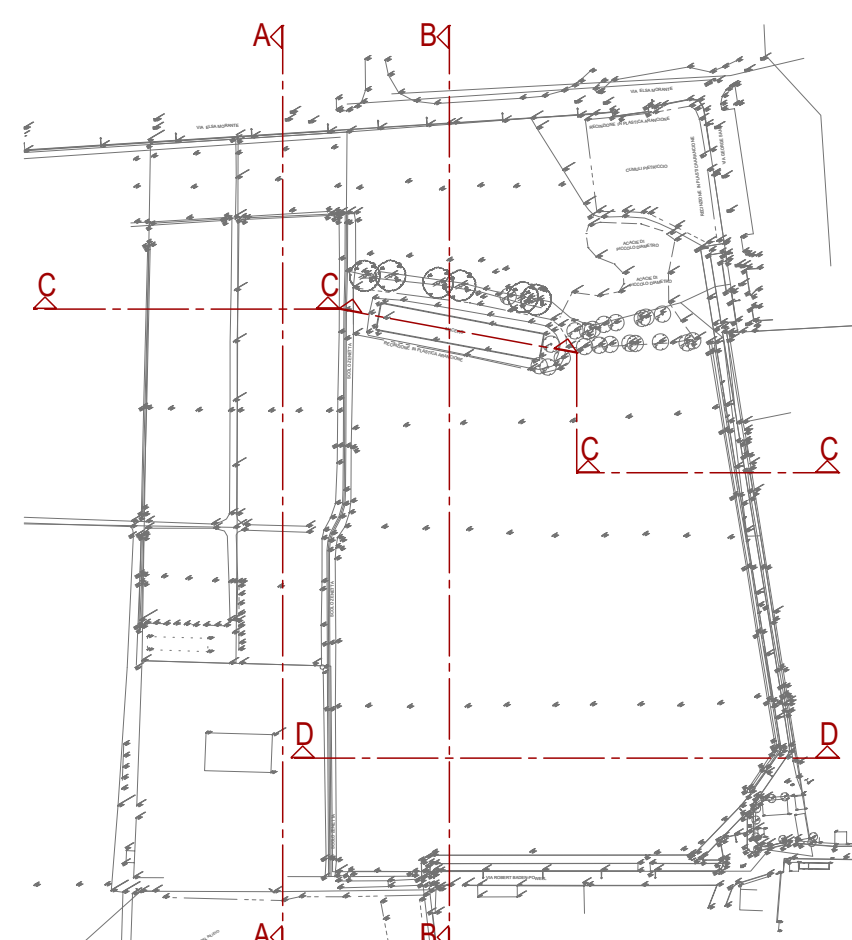

PLANIMETRIA DI RILIEVO
scala 1:2000

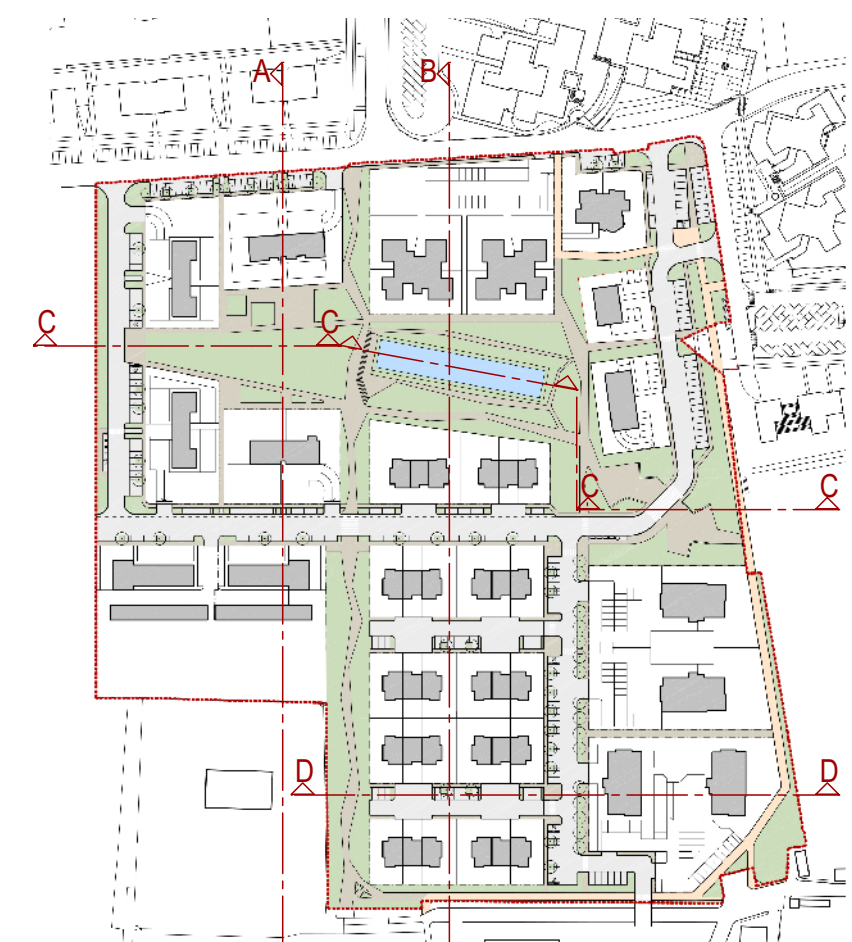


PLANIMETRIA DI PROGETTO
scala 1:2000





SEZIONE TRASVERSALE_A-A
scala 1:500

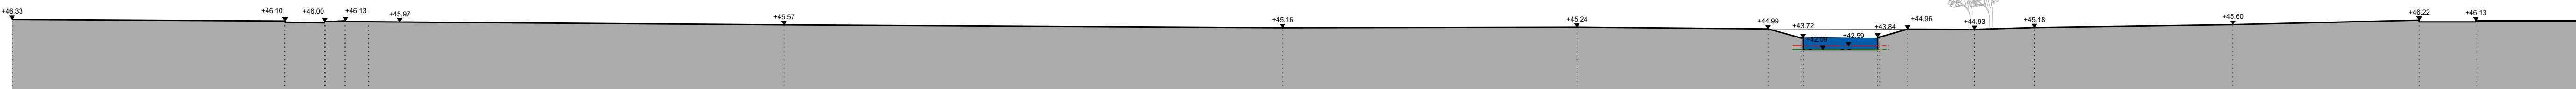

SEZIONE TRASVERSALE_B-E
scala 1:500

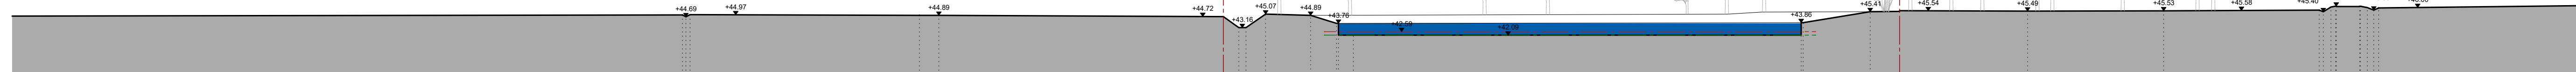


SEZIONE LONGITUDINALE_C-C
scala 1:500

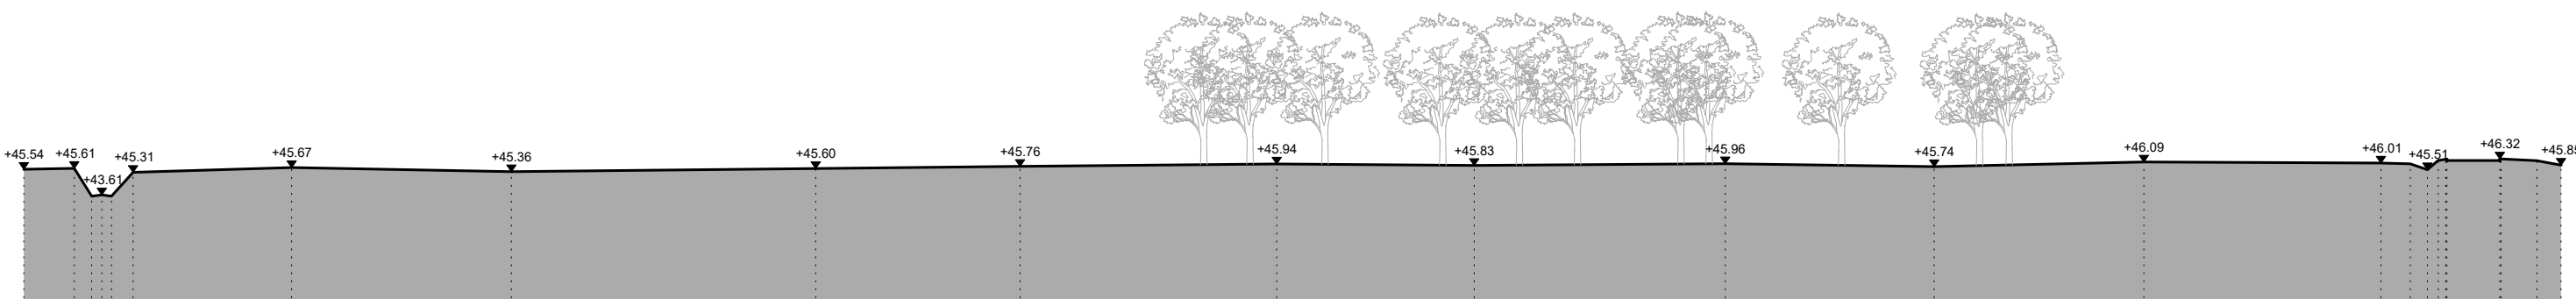


SEZIONE LONGITUDINALE_D-D
scala 1:500

[illegible]


SEZIONE TRASVERSALE_A-A
scala 1:500

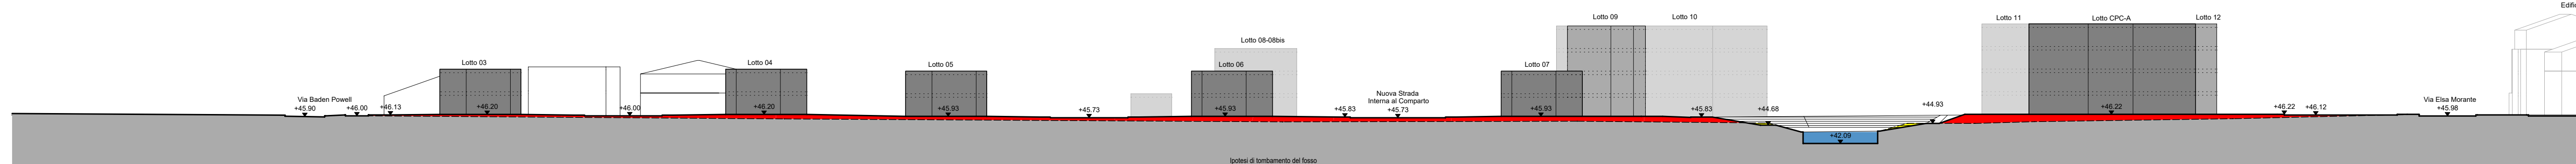

SEZIONE TRASVERSALE_B-E
scala 1:500

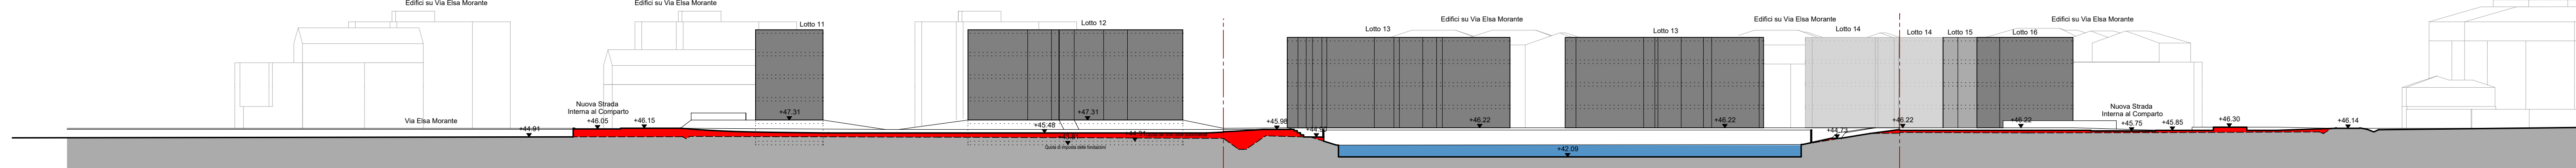

SEZIONE LONGITUDINALE_C-C
scala 1:500

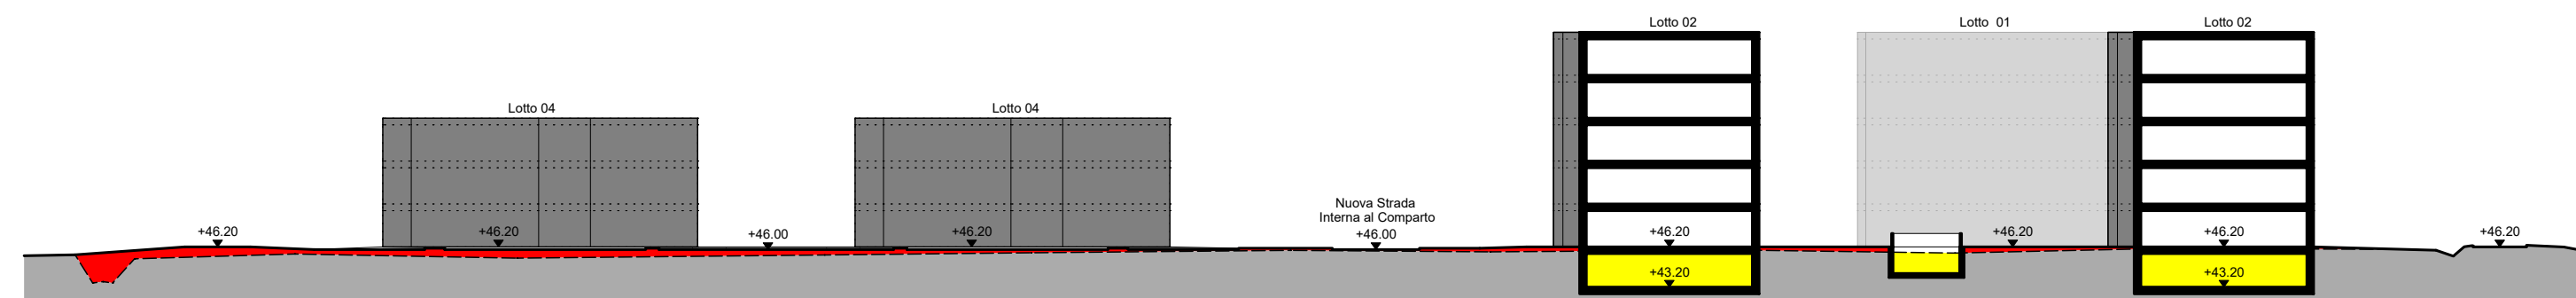

SEZIONE LONGITUDINALE_D-D
scala 1:500

LEGENDA

Profondità rilevata del Macero in punto accessibile

Quota stimata in seguito alla pulizia del fondale

Profilo della sezione di rilievo

Terreno di riporto

Scavo